
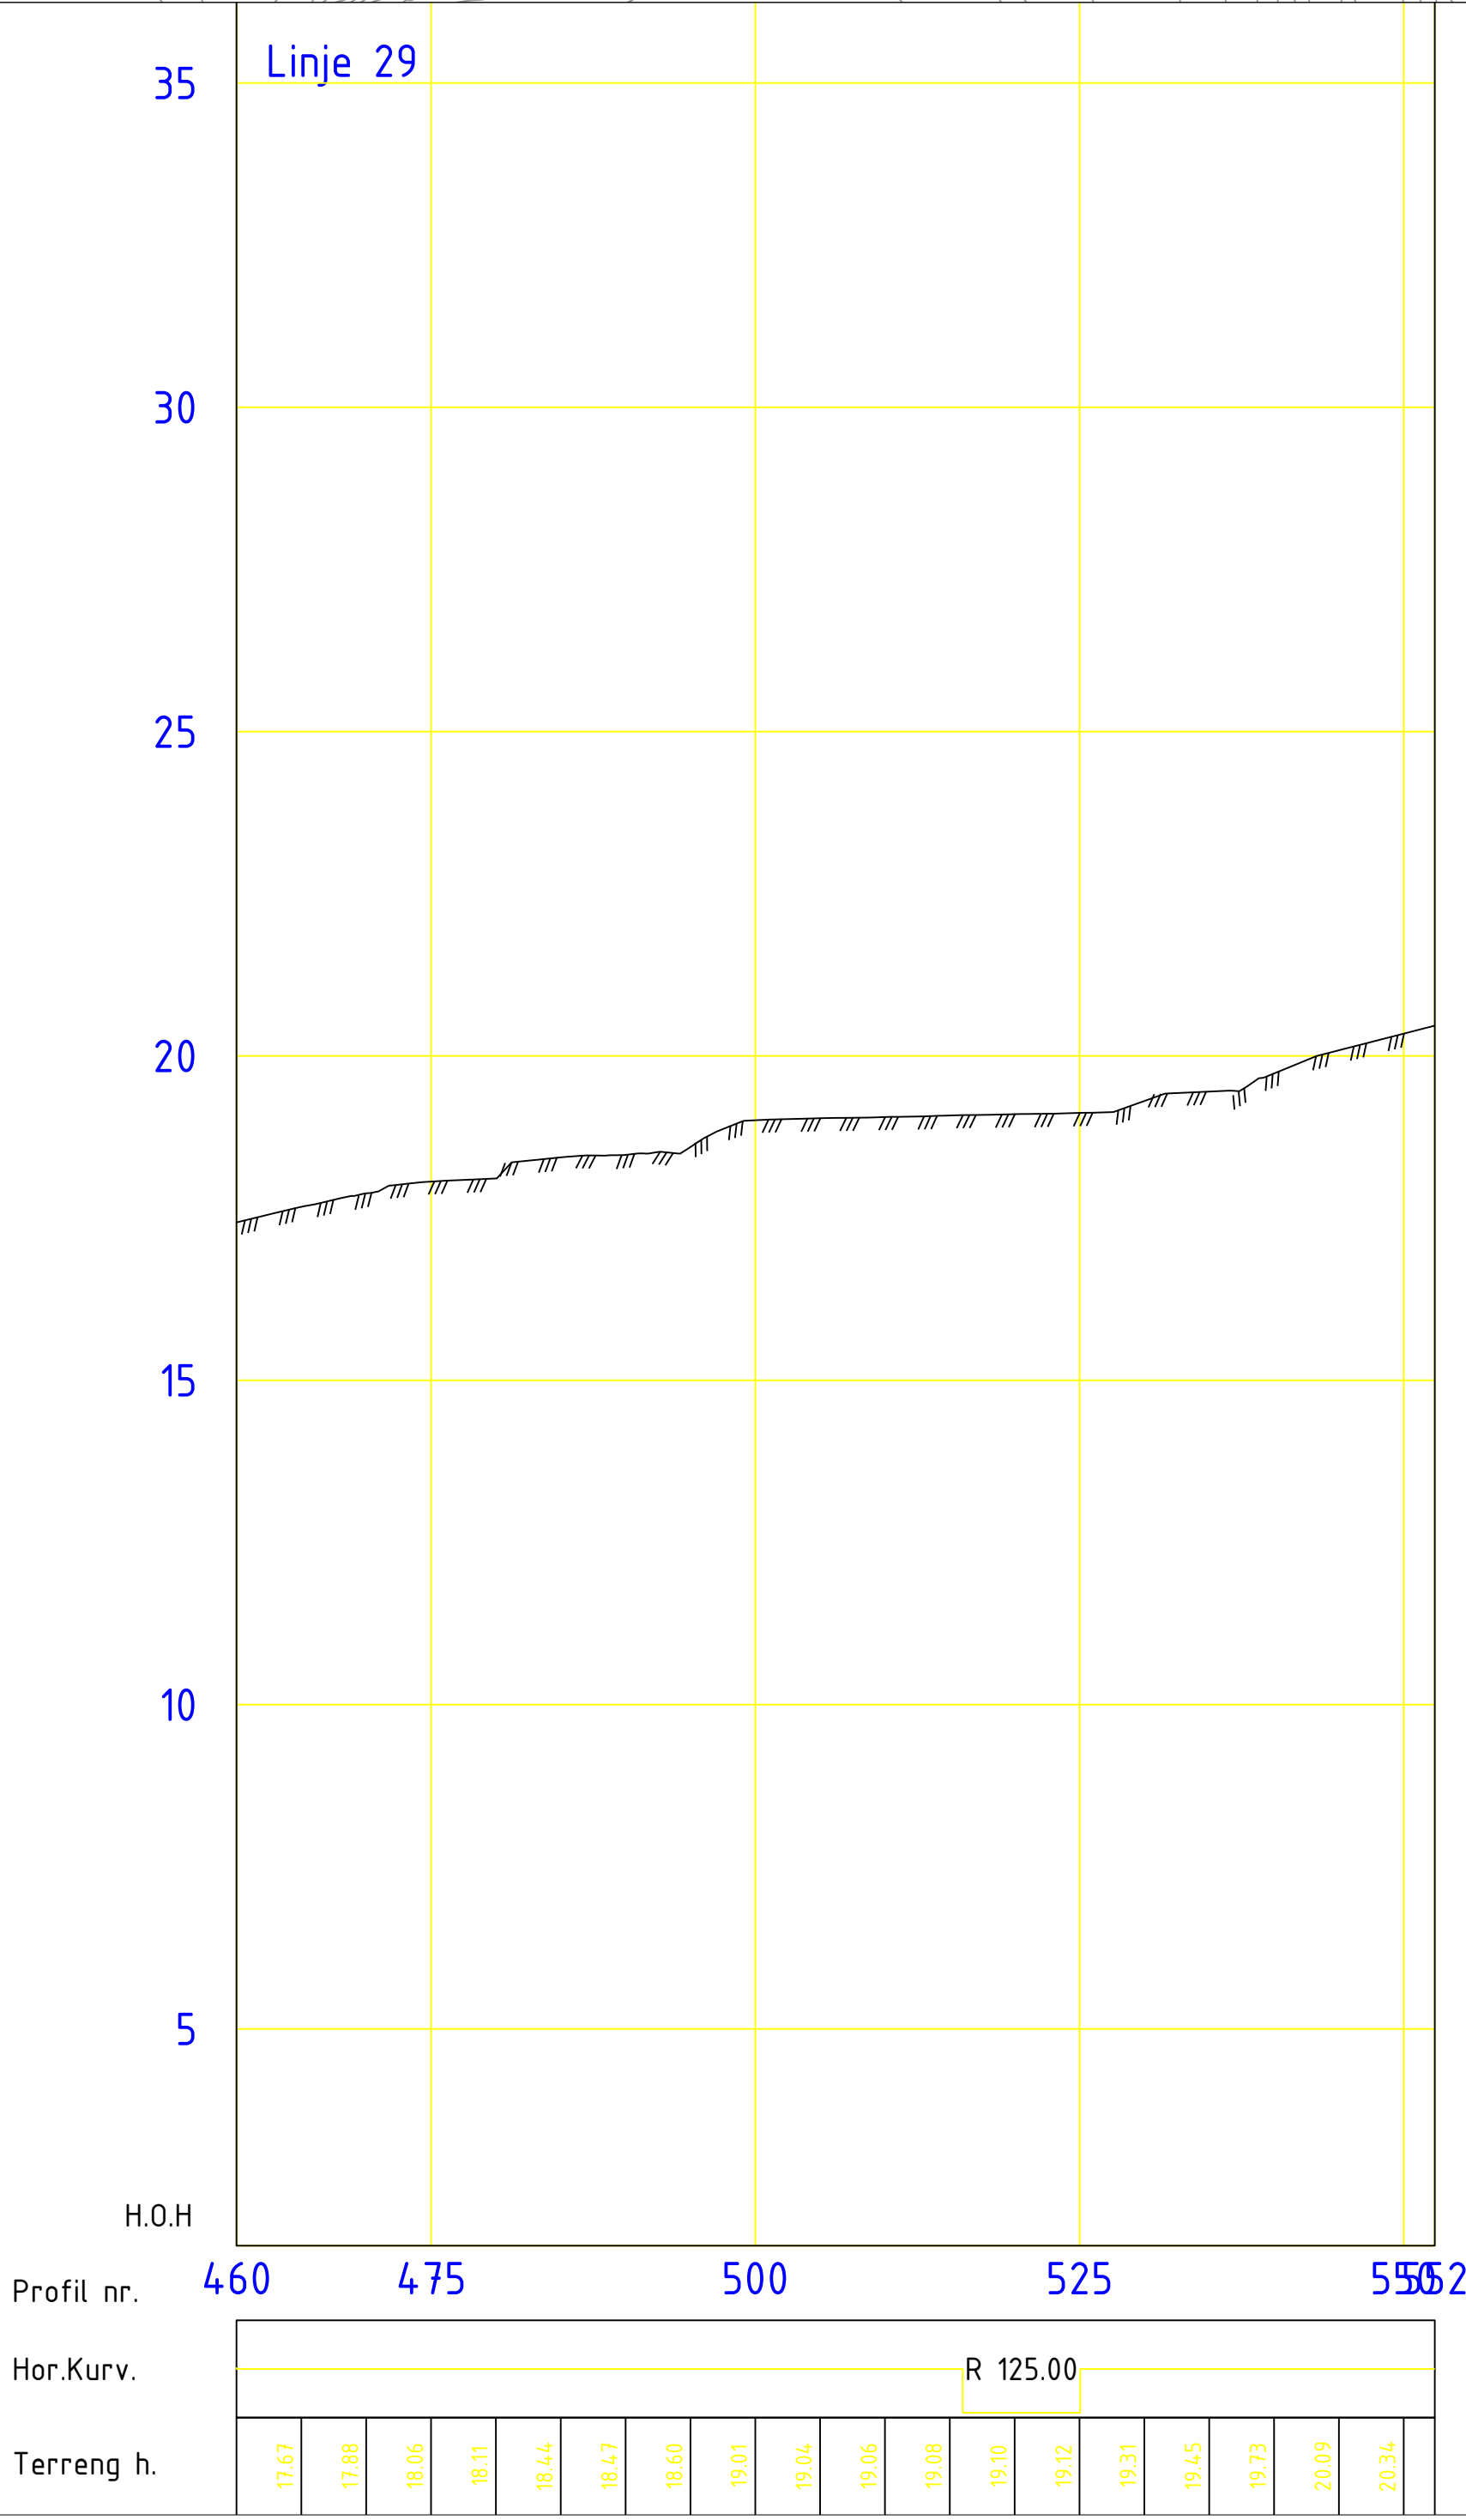


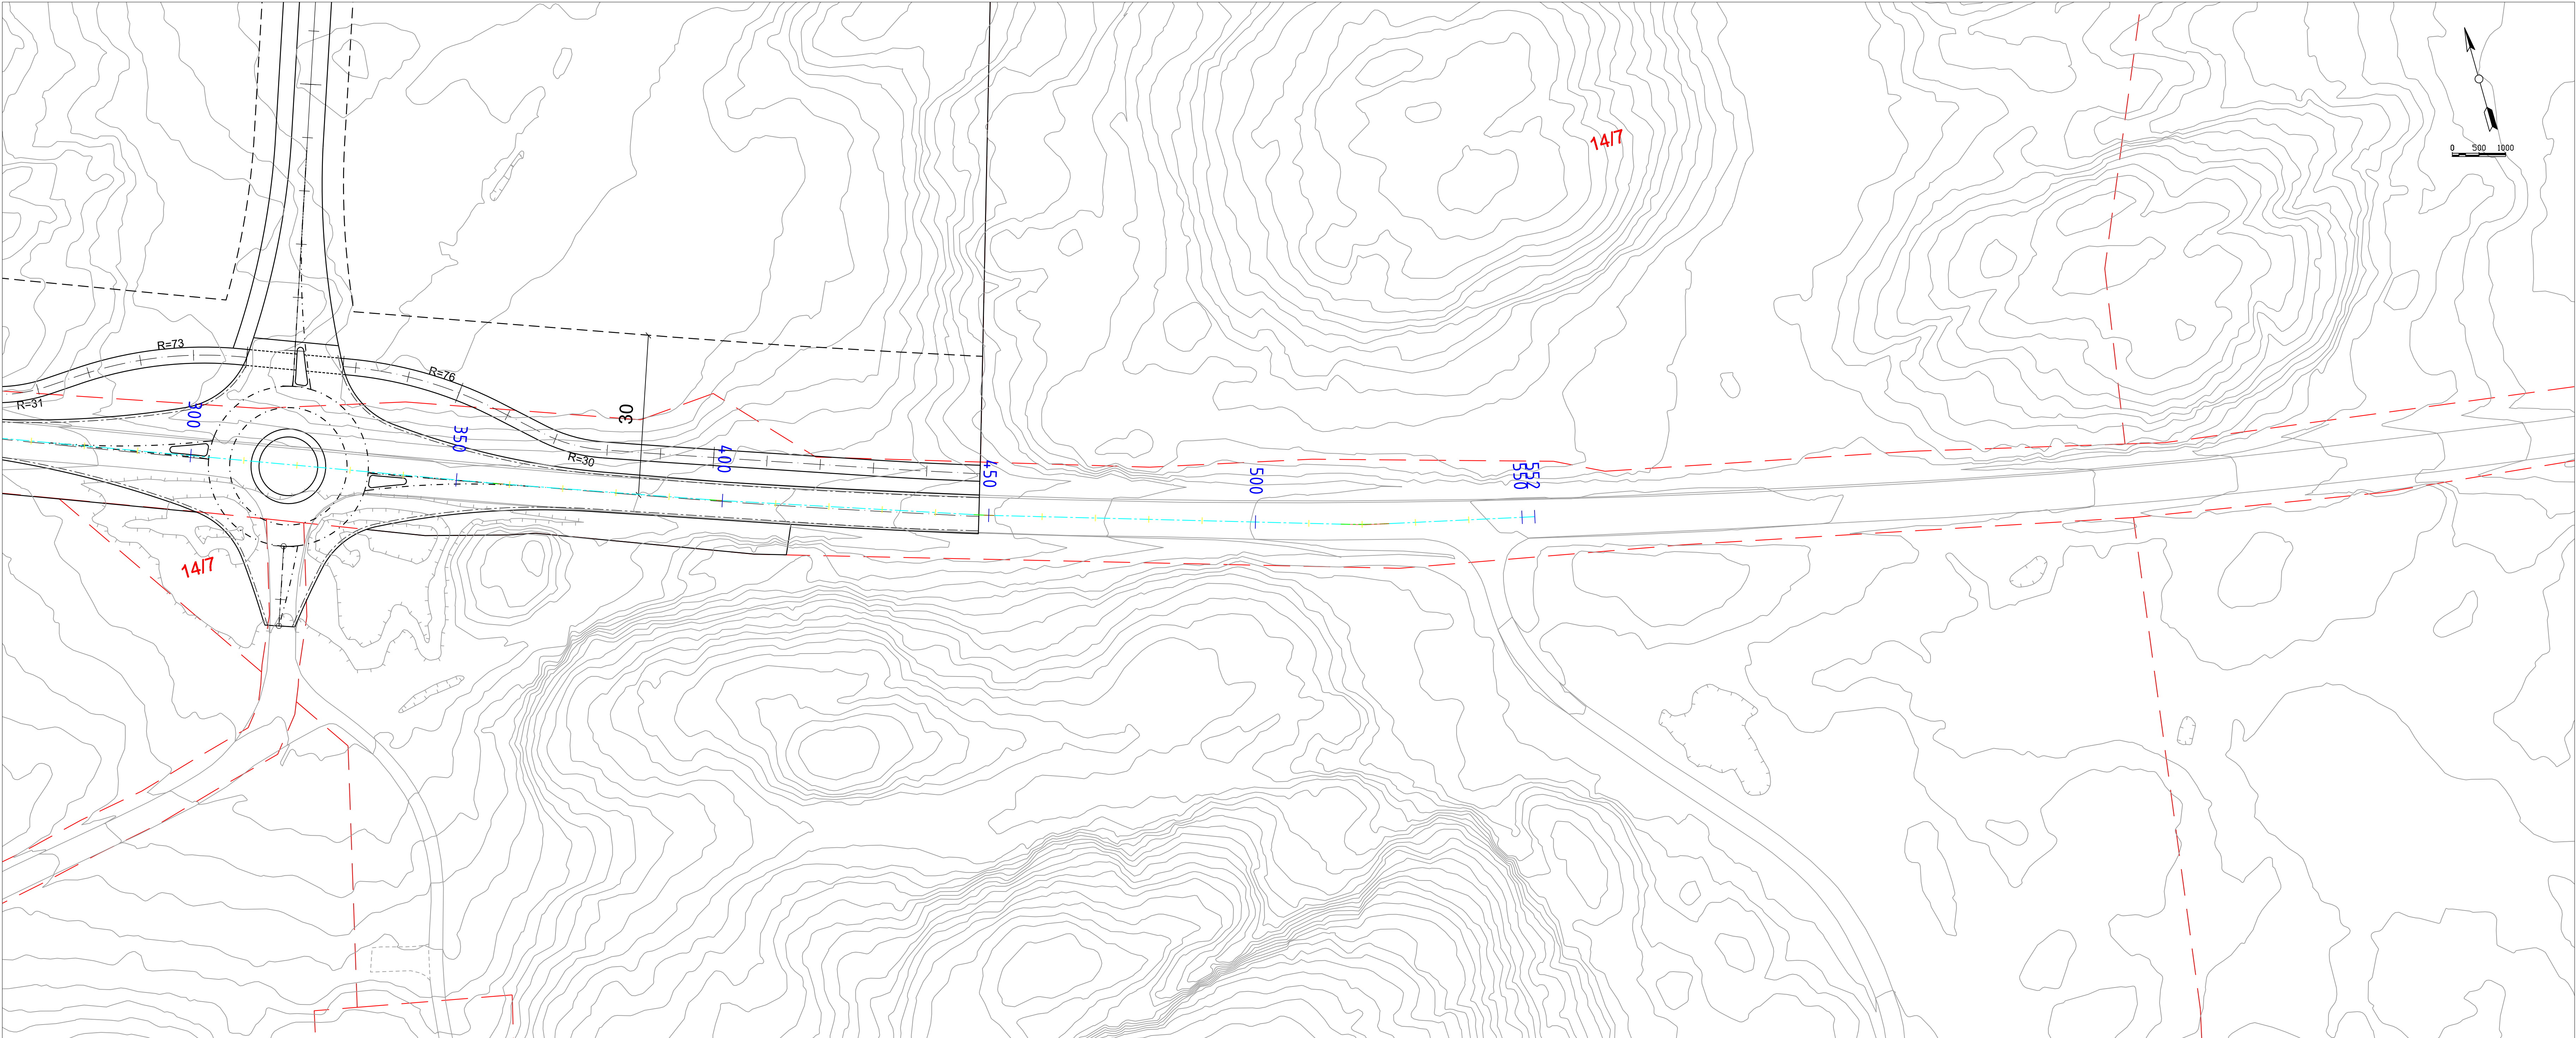

General Notes

No.	Revision/Issue	Date

Firm Name and Address

Project Name and Address

#####

Project	#####	Sheet
Date	27.08.2018	2
Scale	1:500	